



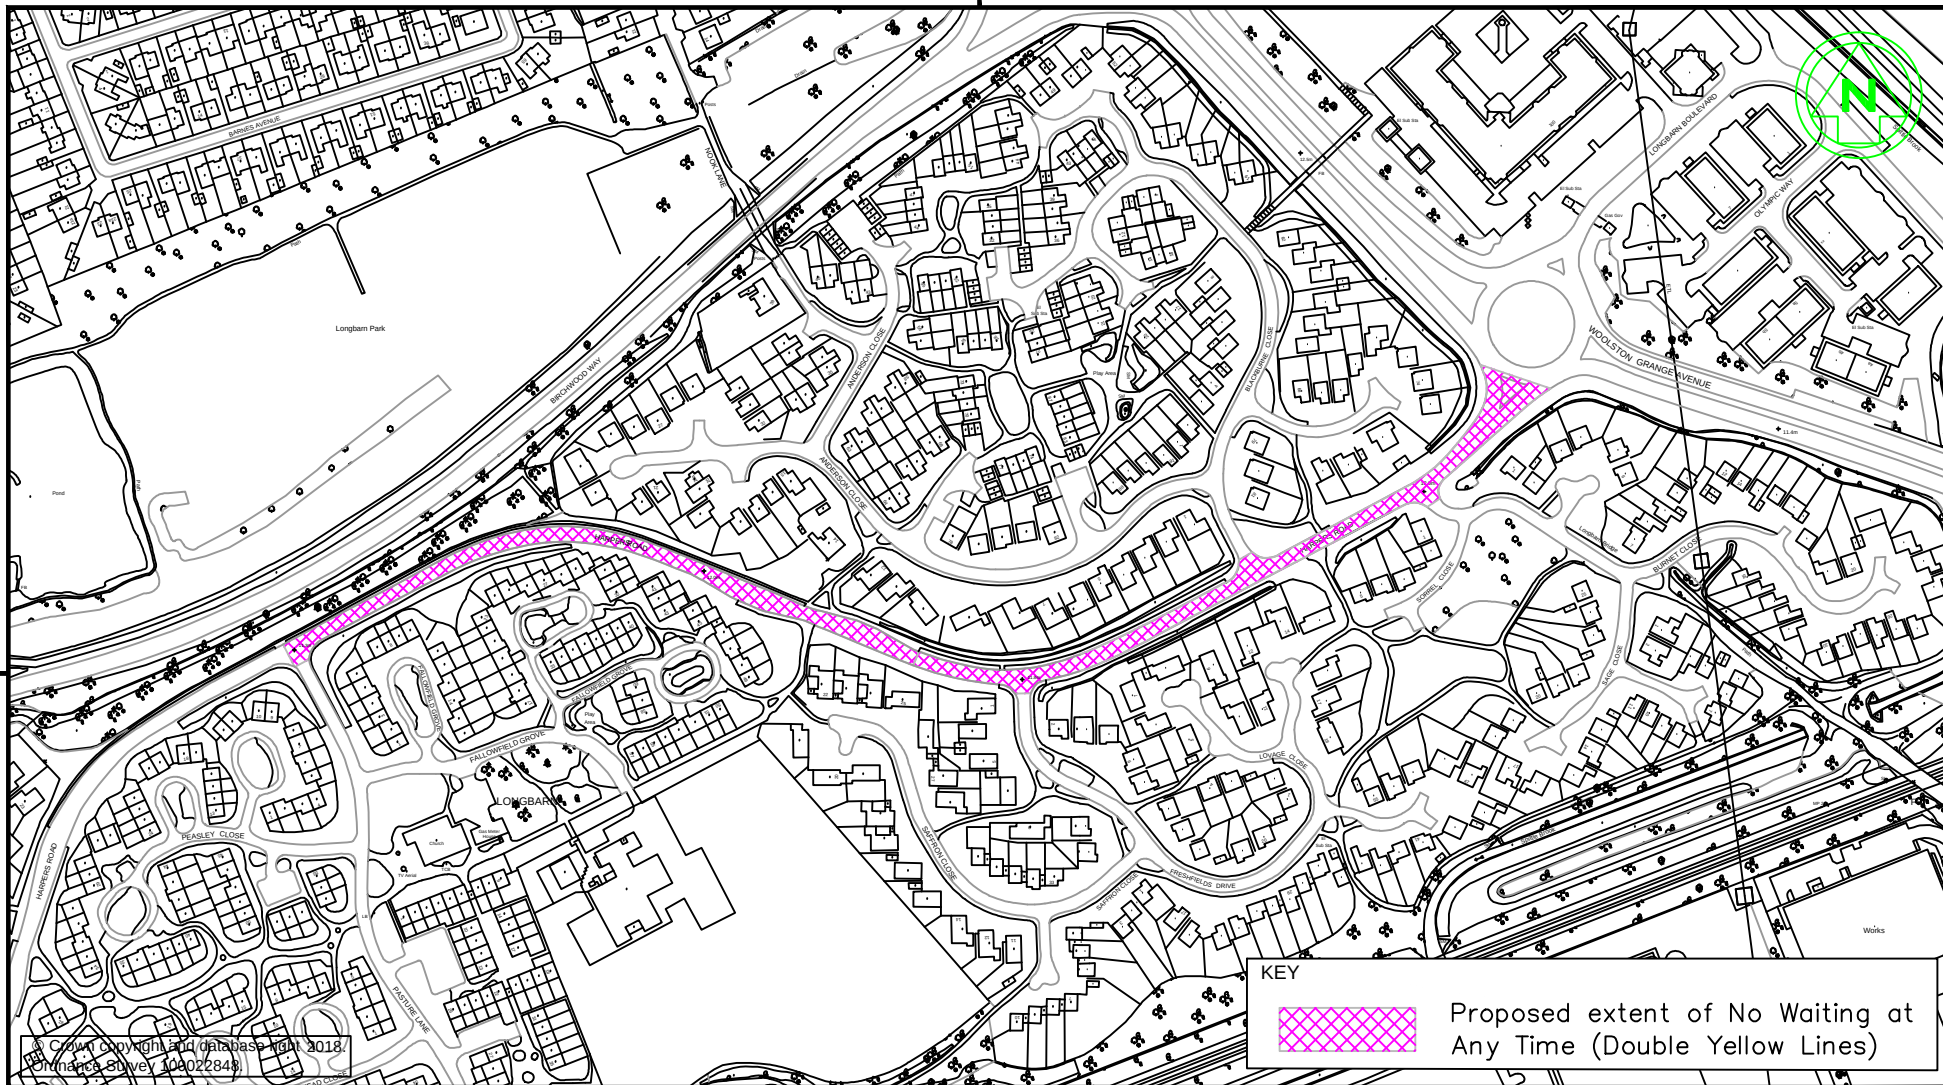

KEY

 Proposed extent of No Waiting at Any Time (Double Yellow Lines)

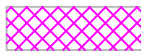

WARRINGTON
Borough Council

Economic Regeneration, Growth and Environment Directorate

Transport and Environment
New Town House, Buttermarket Street, Warrington WA1 2NH

Project

Harpers Road
Traffic Management Measures

Drawing Title

Proposed Parking Restrictions
Experimental Traffic Regulation Order

Revn. Revision Details

Drawn by J Evans e-mail joanne.evans@warrington.gov.uk

Approved by MT Telephone 01925 442691

Date January 2018 Fax 01925 443255 Sheet 1 of 1

Scales Drawing No. Phase / Revision

Not To Scale ERGE/TMRS/TRO/835